



新建综合楼一层平面图

0 2.5 5 10 15M







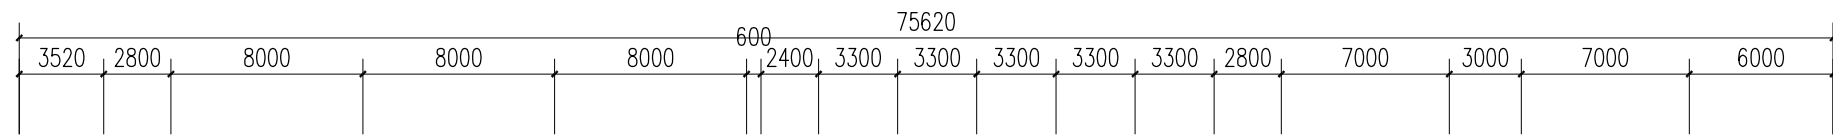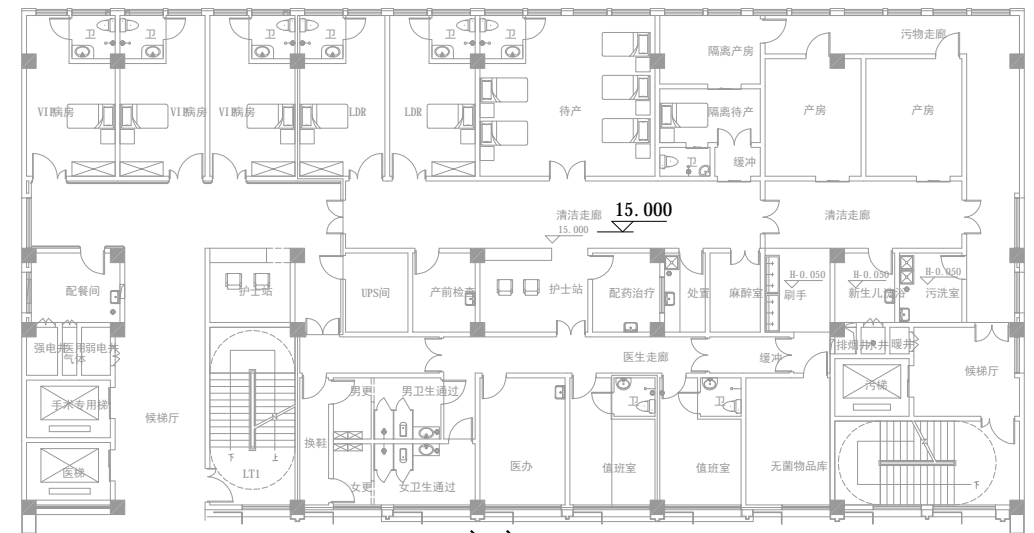

9845  
9845

儿童保健中心

儿童早教中心



34355

7000

7000

7000



3830

2200

6725

600

600

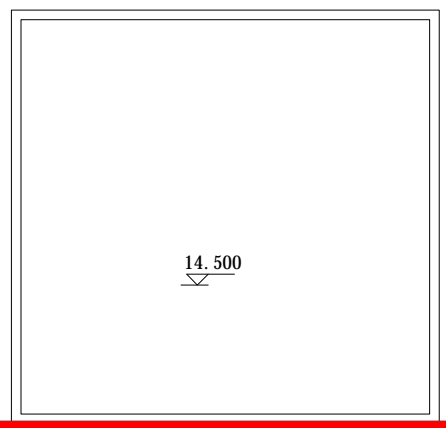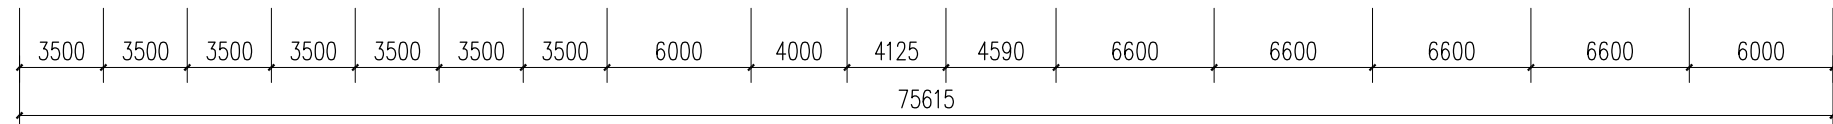

14.500

13.800

儿童早期综合发展中心

3400

3400

3400

3400

3400

3400

300

1500

5400

6000

2255

2100




5600

600

40755




新建综合楼五层平面图




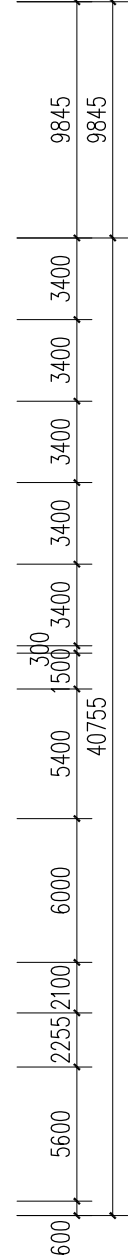
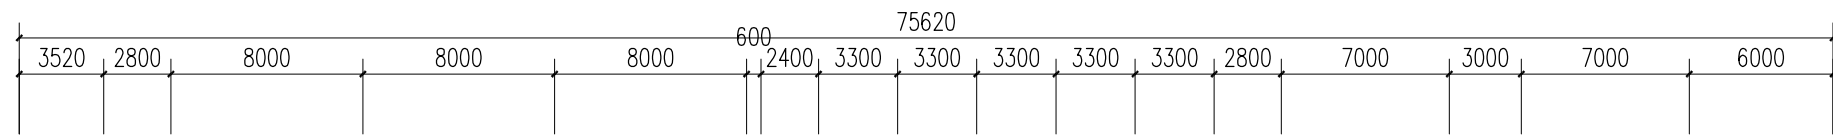
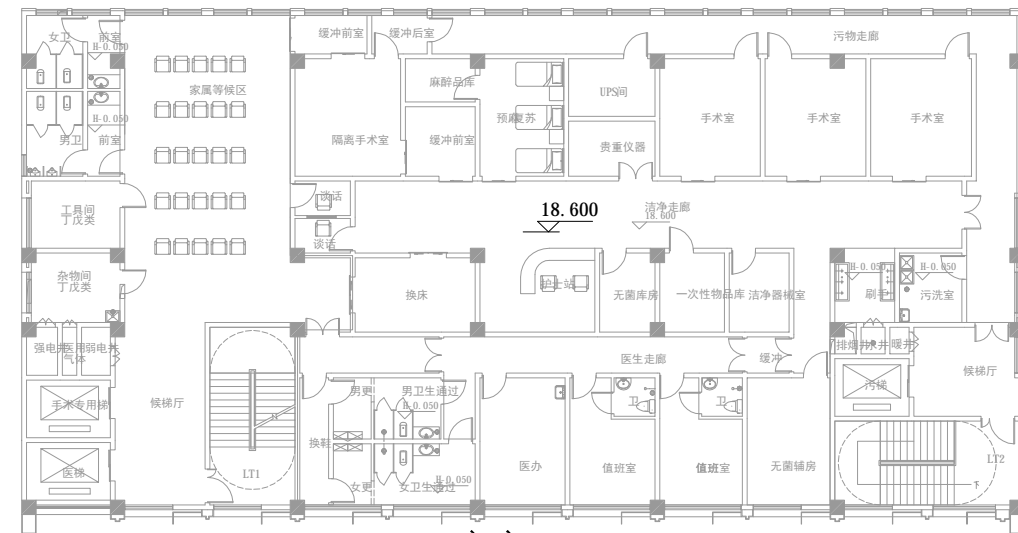


多功能报告厅

行政办公

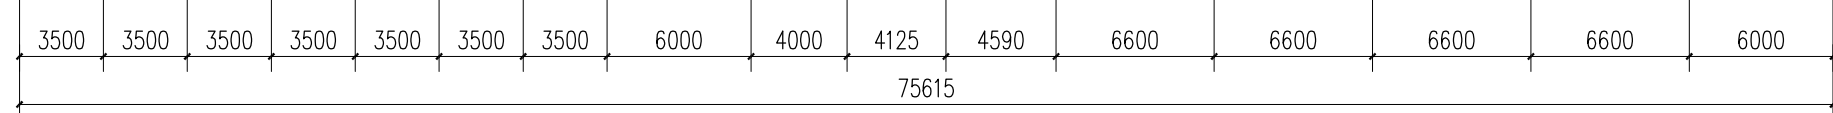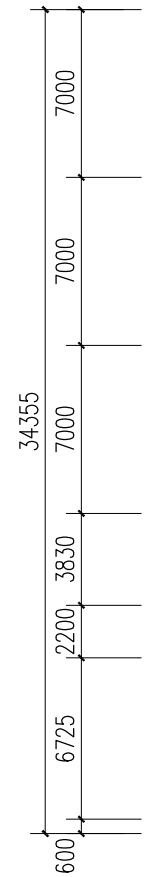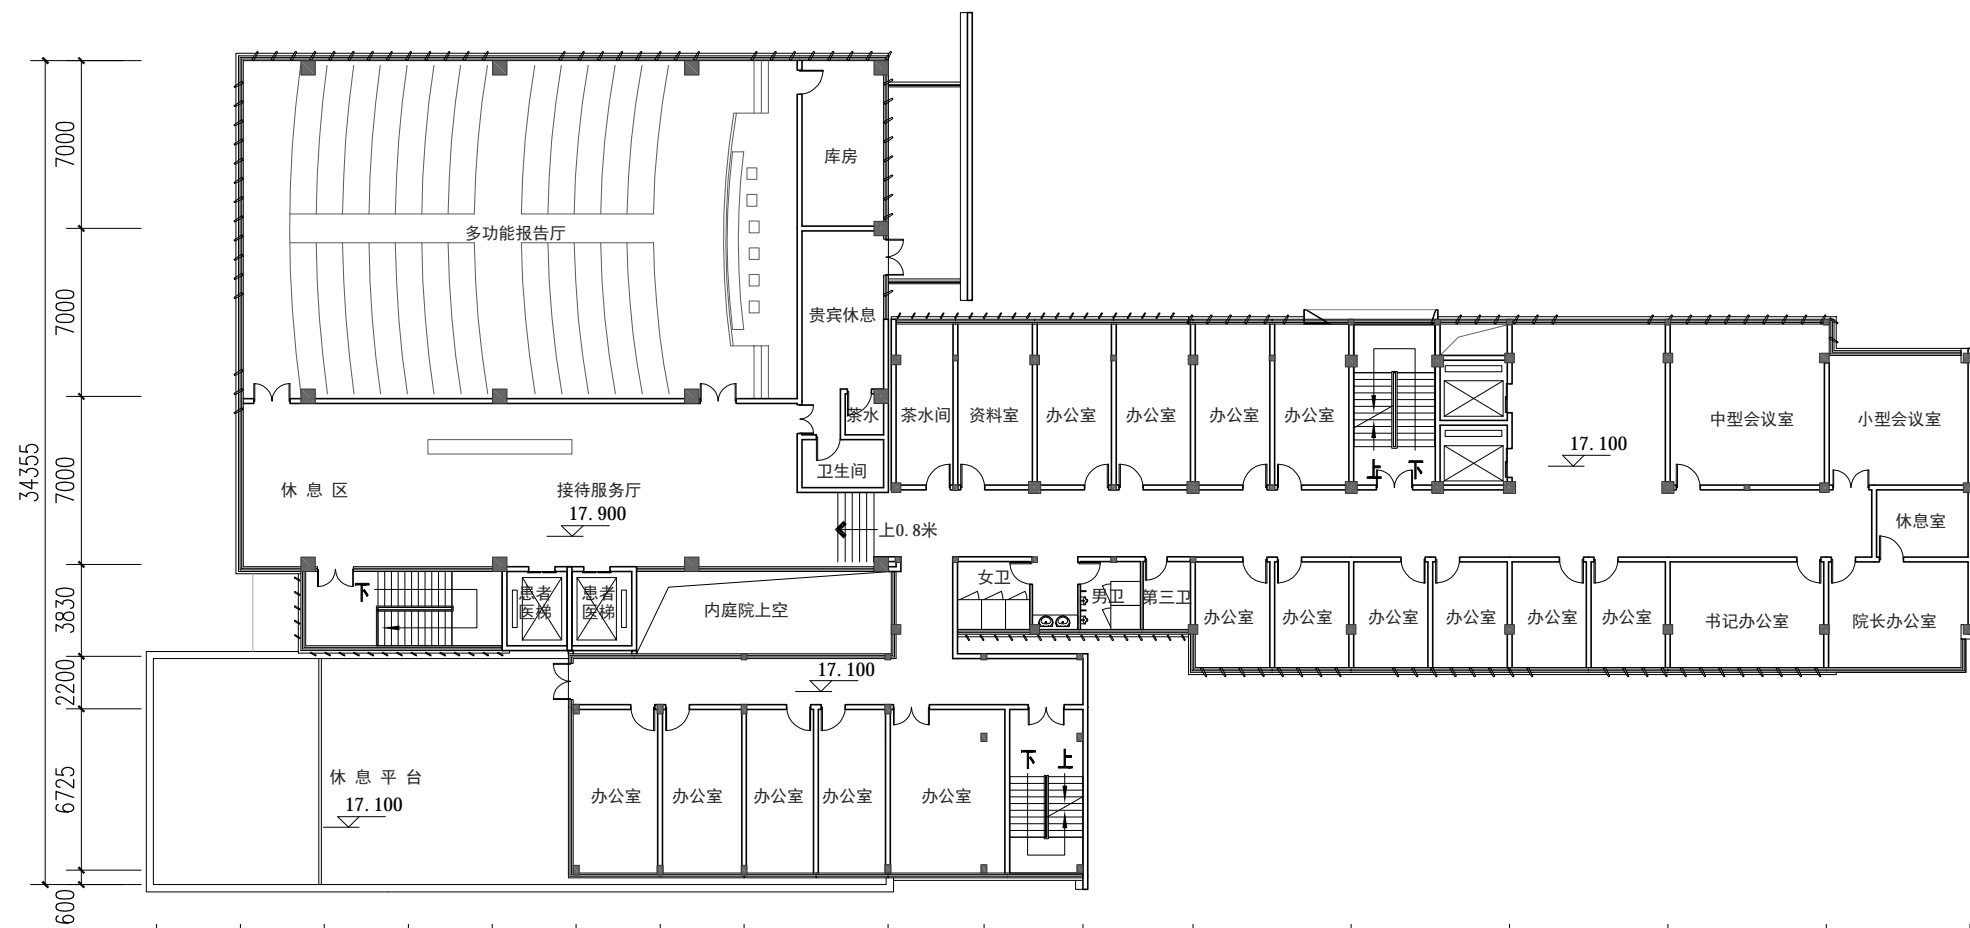

新建综合楼六层平面图  
0 2.5 5 10 15M

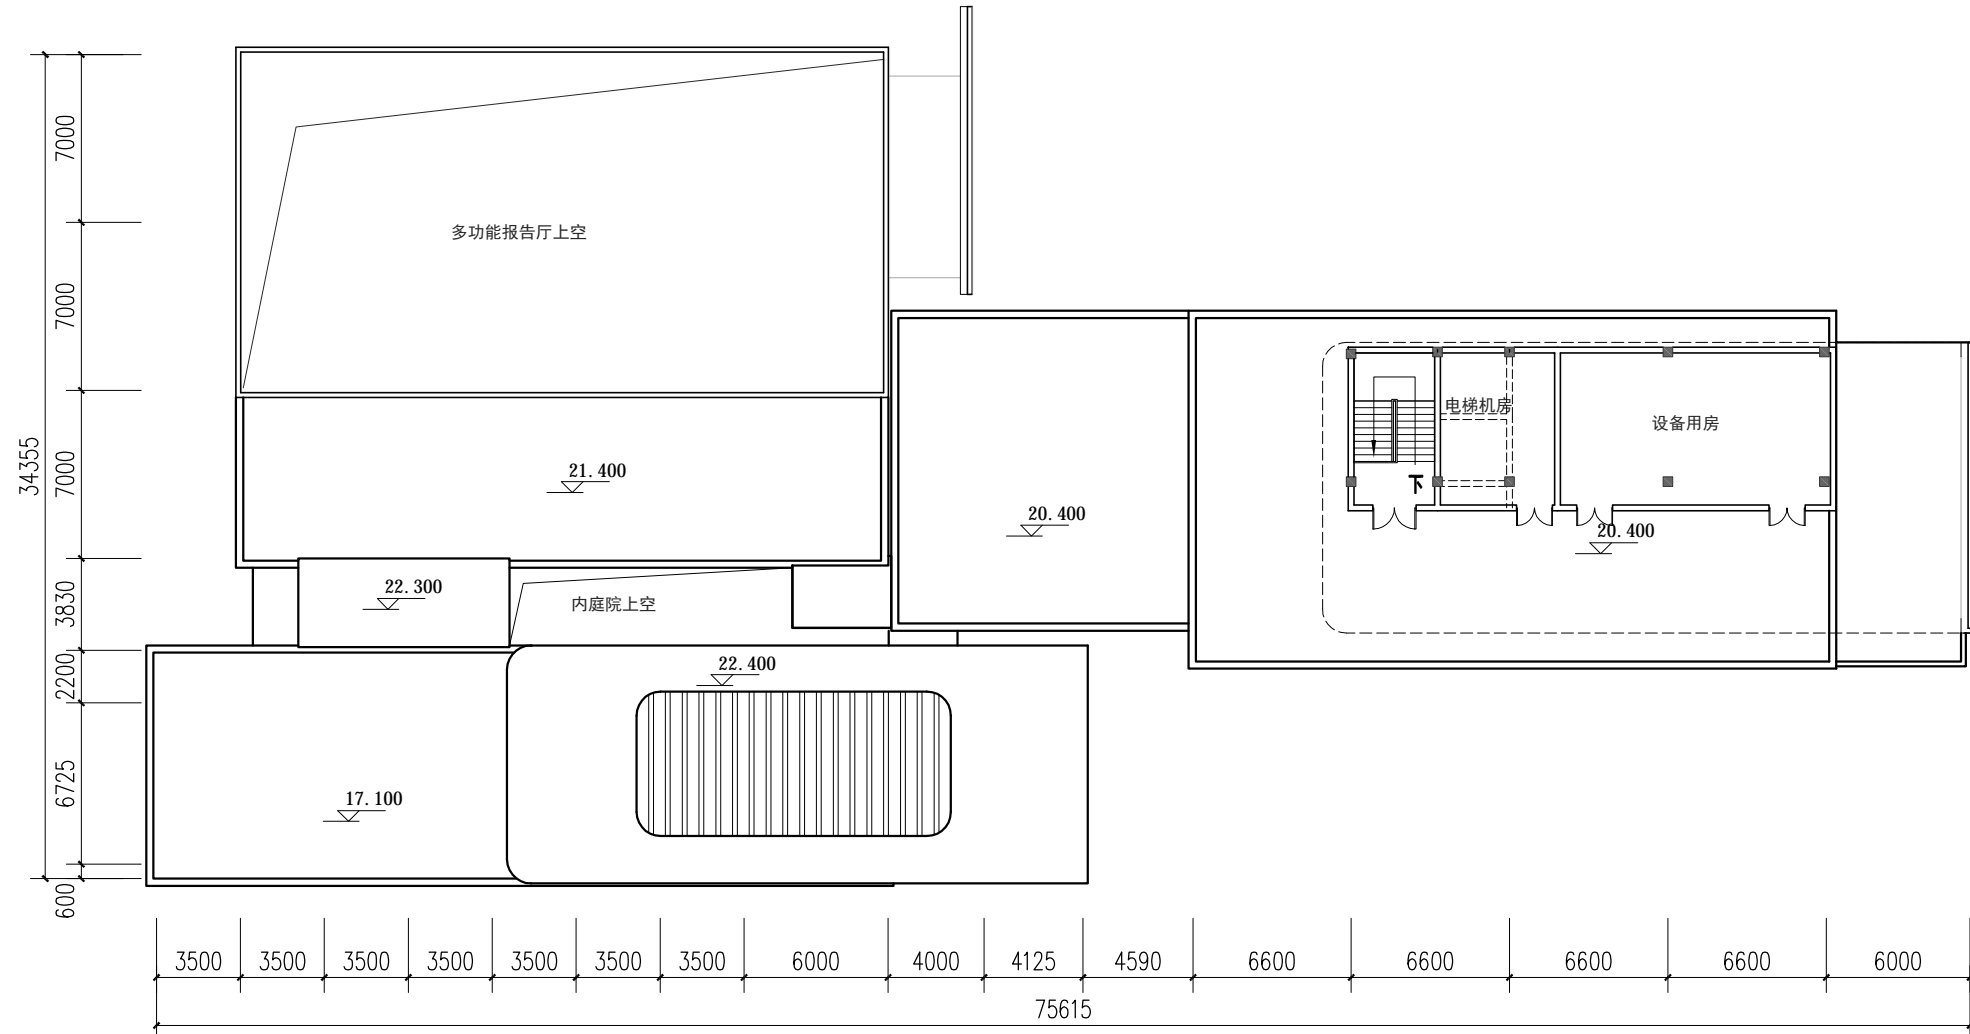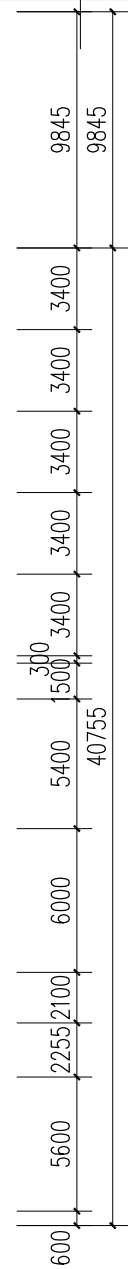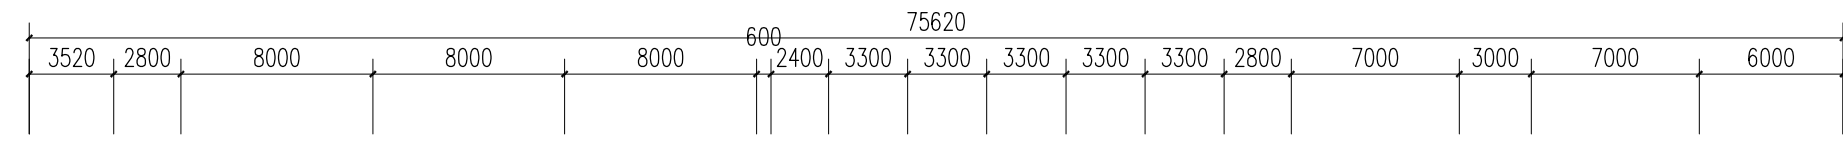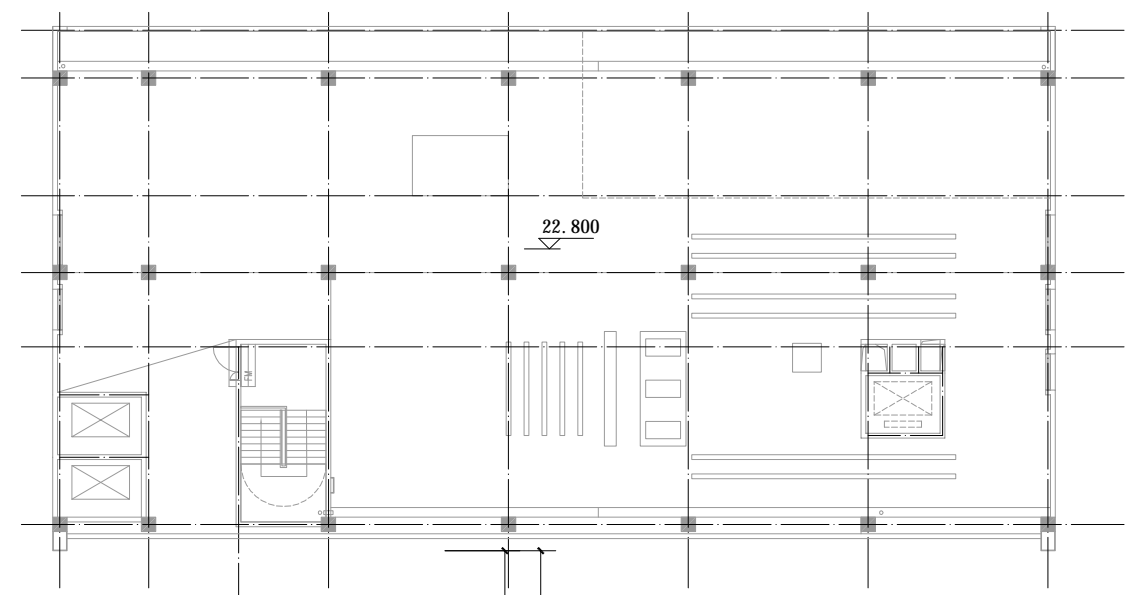

新建综合楼屋面层平面图

0 2.5 5 10 15M